

 


PLAN

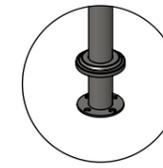


SECTION A-A


SOCKET 33mm x 35mm  
 REINFORCING CHANNEL I  
 TO PUT SOCKET  
 REINFORCING CHANNEL II

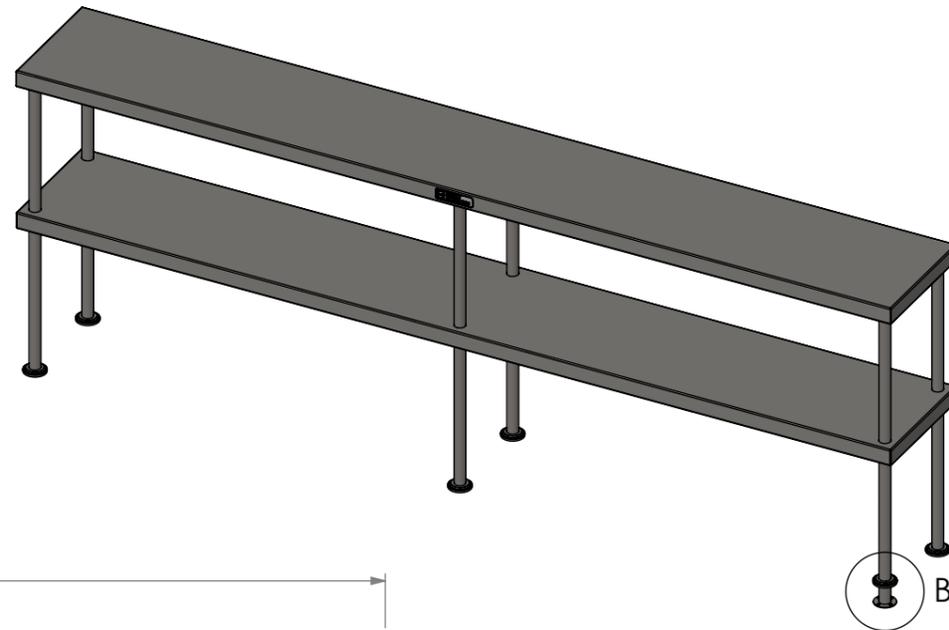


DETAIL B

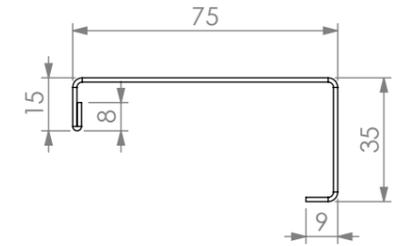


REINFORCING CHANNEL II  
 DETAIL

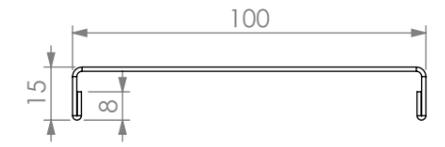

REINFORCING CHANNEL I  
 DETAIL

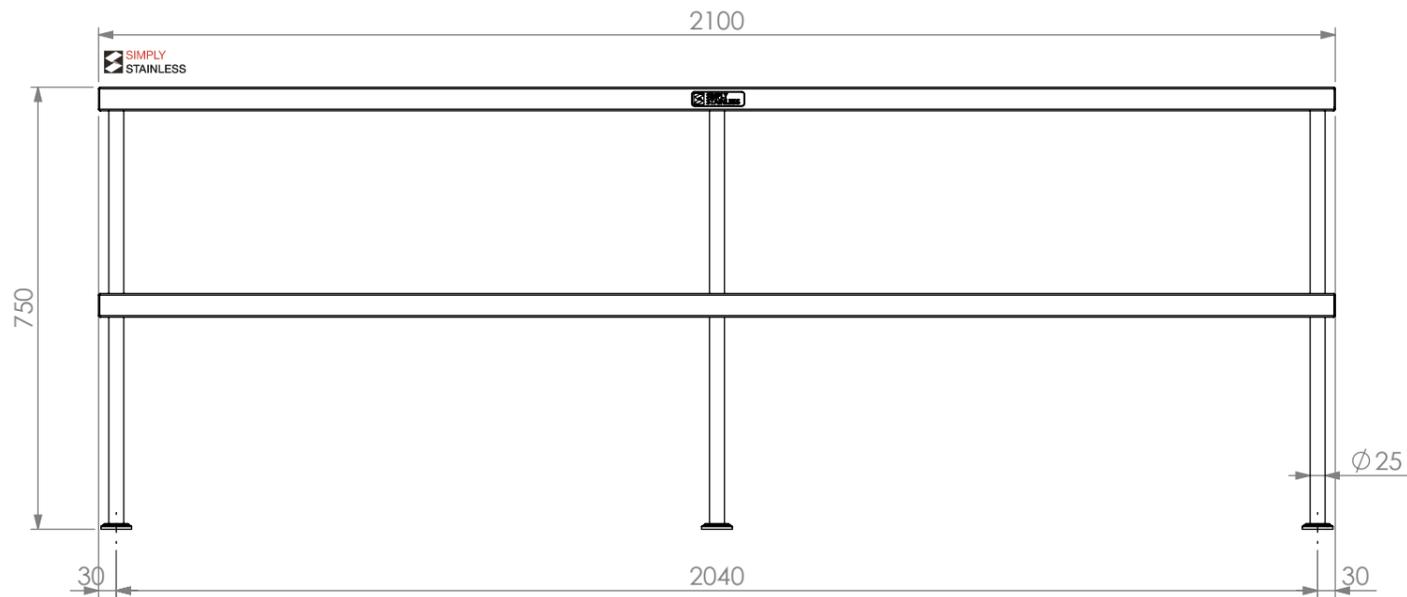

FRONT ELEVATION

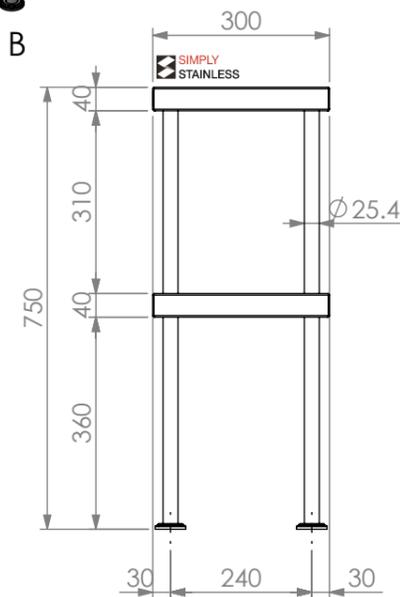

SIDE ELEVATION

**SIMPLY STAINLESS**  
 Modular Sinks, Tables & Shelving  
 COPYRIGHT © 2023  
 This drawing is the property of CI GROUP PTY LTD. Tradings as SIMPLY STAINLESS and it may not be copied, reproduced or modified in whole or in part without prior written permission of CI GROUP PTY LTD. SIMPLY STAINLESS reserves the right to change specification and design without notice.

**13-2100  
 DOUBLE OVERSHELF**

SIZE: A3 SCALE: 1:12

- CONSTRUCTION NOTES :
1. TOPS AND SIDE MADE FROM 1.2mm STAINLESS STEEL.
  2. REINFORCING CHANNELS MADE FROM 1.2mm STAINLESS STEEL.
  3. FRAME MADE FROM Ø25mm STAINLESS STEEL TUBE.
  4. FEET ARE STAINLESS STEEL Ø48.5mm FLANGE WITH 4X 6mm HOLES WITH STAINLESS STEEL COVER.

**13-2100**

