



PLAN

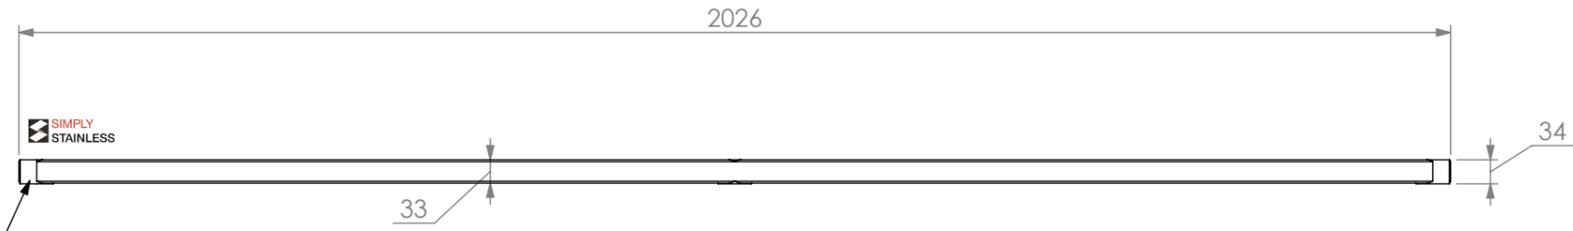

FRONT ELEVATION

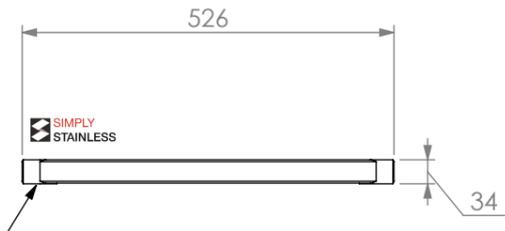

SIDE ELEVATION

STAINLESS STEEL
SOCKETS IN ALL
CENTER AND
CORNERS

STAINLESS STEEL
SOCKETS IN ALL
CENTER AND
CORNERS



Modular Sinks, Tables & Shelving
COPYRIGHT © 2023

This drawing is the property of CI GROUP PTY LTD. Tradings as SIMPLY STAINLESS and it may not be copied, reproduced or modified in whole or in part without prior written permission of CI GROUP PTY LTD. SIMPLY STAINLESS reserves the right to change specification and design without notice.

**21-US-6-2100
UNDERSHELF**

SIZE: A3 SCALE: 1:10

- CONSTRUCTION NOTES :**
1. TOPS MADE FROM 1.2mm STAINLESS STEEL WITH STAINLESS STEEL SOCKETS AT CORNERS.

21-US-6-2100

