

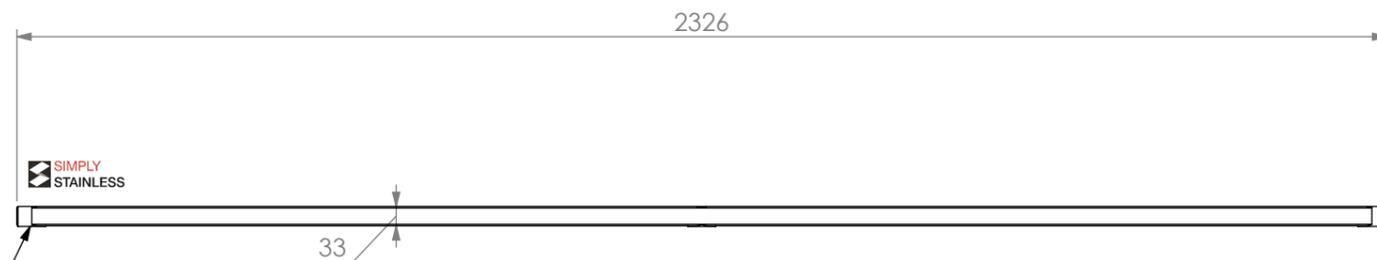


PLAN

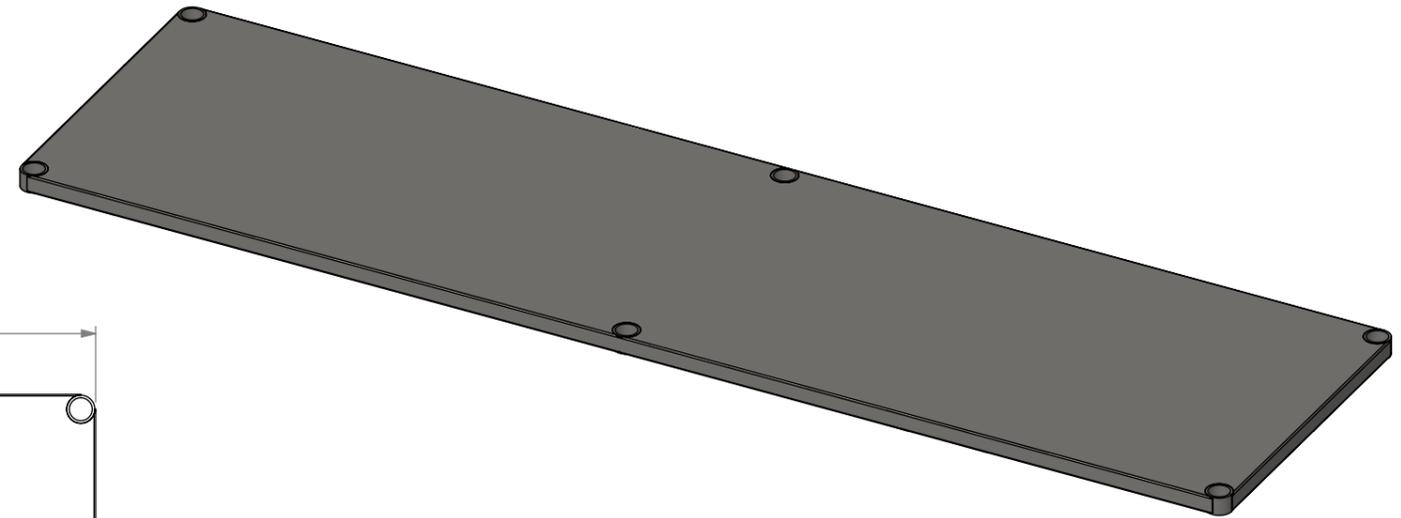

FRONT ELEVATION

STAINLESS STEEL
SOCKETS IN ALL
CENTER AND
CORNERS

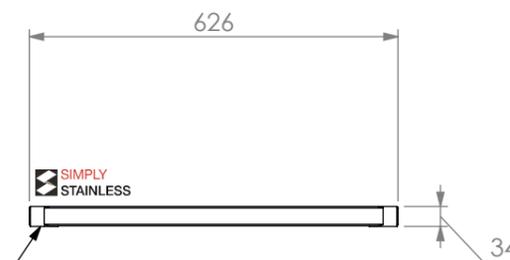

SIDE ELEVATION

34
STAINLESS STEEL
SOCKETS IN ALL
CENTER AND
CORNERS

21-US-7-2400

SIMPLY STAINLESS
Modular Sinks, Tables & Shelving
COPYRIGHT © 2023
This drawing is the property of CI GROUP PTY LTD. Tradings as SIMPLY STAINLESS and it may not be copied, reproduced or modified in whole or in part without prior written permission of CI GROUP PTY LTD. SIMPLY STAINLESS reserves the right to change specification and design without notice.

**21-US-7-2400
UNDERSHELF**

SIZE: A3

SCALE : 1:12

CONSTRUCTION NOTES :

1. TOPS MADE FROM 1.2mm STAINLESS STEEL WITH STAINLESS STEEL SOCKETS AT CORNERS.

