

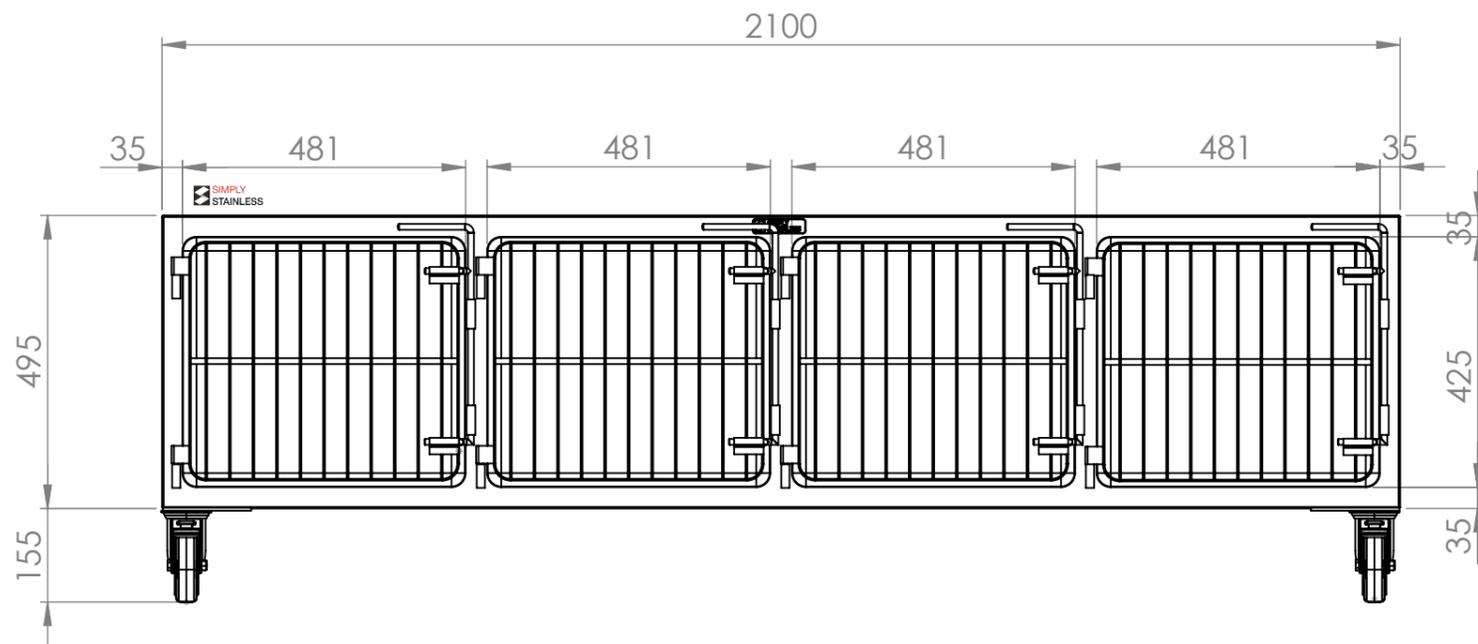


PLAN

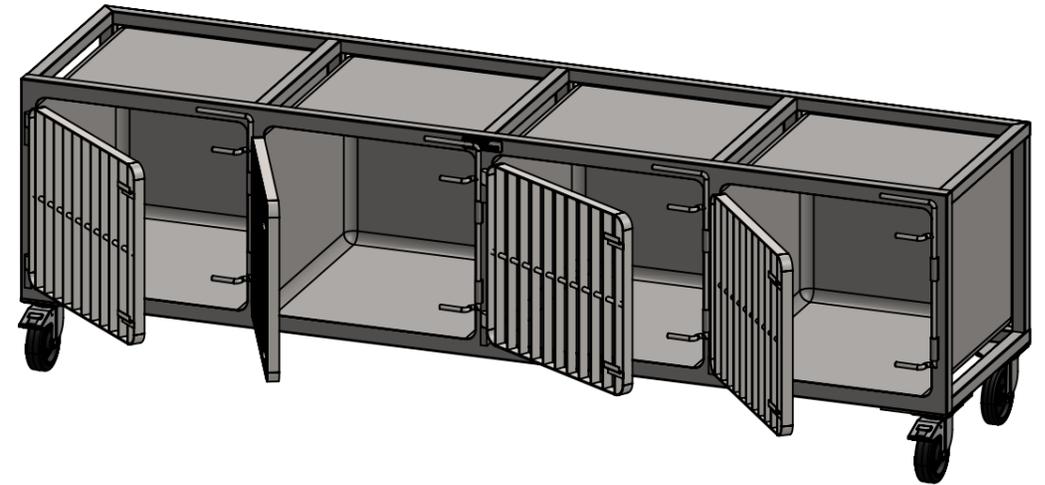

FRONT ELEVATION

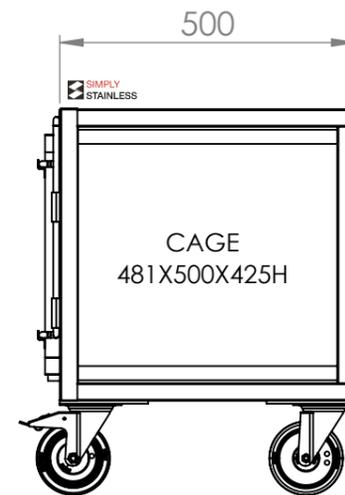

SIDE ELEVATION

30-VET (TOP ROW)

SIMPLY STAINLESS
 Modular Sinks, Tables & Shelving
 COPYRIGHT © 2023
 This drawing is the property of CI GROUP PTY LTD. Tradings as SIMPLY STAINLESS and it may not be copied, reproduced or modified in whole or in part without prior written permission of CI GROUP PTY LTD. SIMPLY STAINLESS reserves the right to change specification and design without notice.

**30-VET
 VET CAGE (TOP ROW)**

SIZE: A3

SCALE: 1:12

CONSTRUCTION NOTES:

1. TOPS MADE FROM 1.2mm STAINLESS STEEL.
2. FRAME MADE FROM 30X30MM STAINLESS STEEL TUBE.
3. DOOR FRAME MADE FROM 25X3MM STAINLESS STEEL FLAT BAR WITH Ø10MM STAINLESS STEEL CONNECTION BAR.
4. FEET ARE Ø125MM PLATE MOUNT HEAVY DUTY CASTORS ALL SWIVEL 2X LOCKING & 2X NON-LOCKING.

