



PLAN

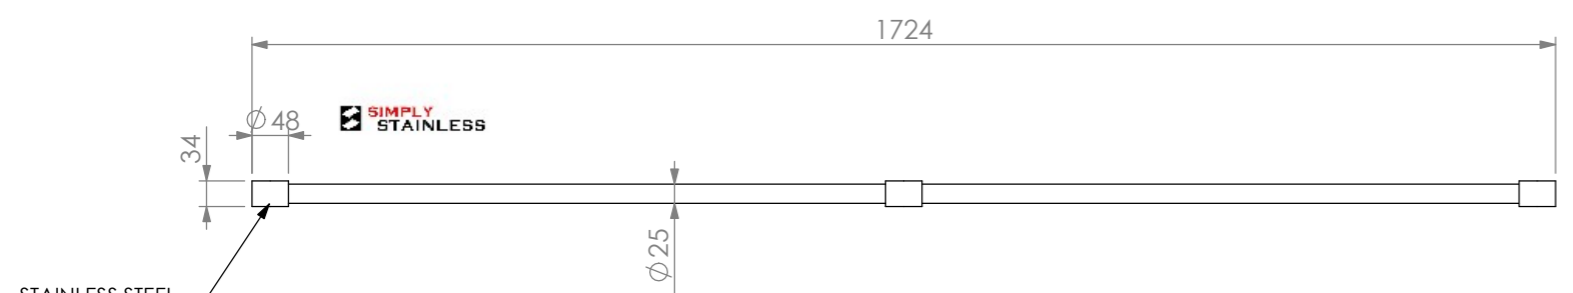

FRONT ELEVATION

STAINLESS STEEL
SOCKETS IN ALL
CORNERS

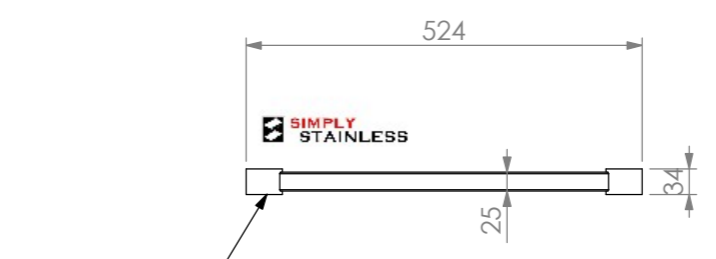

SIDE ELEVATION

STAINLESS STEEL
SOCKETS IN ALL
CORNERS

22-LB-6-1800



www.simplystainless.com
Modular Sinks Tables and Shelving
COPYRIGHT © 2018
This drawing is the property of CI GROUP PTY LTD.
Tradings as SIMPLY STAINLESS and It may not be
copied, reproduced or modified in whole or in part
without prior written permission of CI GROUP PTY
LTD. SIMPLY STAINLESS reserves the right to
change specification and design without notice.

**22-LB-6-1800
LEG BRACE**

SIZE: A3

SCALE : 1:10

CONSTRUCTION NOTES :

1. FRAME MADE FROM 25mm STAINLESS STEEL ROUND TUBE & SQUARE TUBE
2. CORNERS MADE FROM STAINLESS STEEL SOCKETS TO SUIT ϕ 38mm LEG.