



PLAN

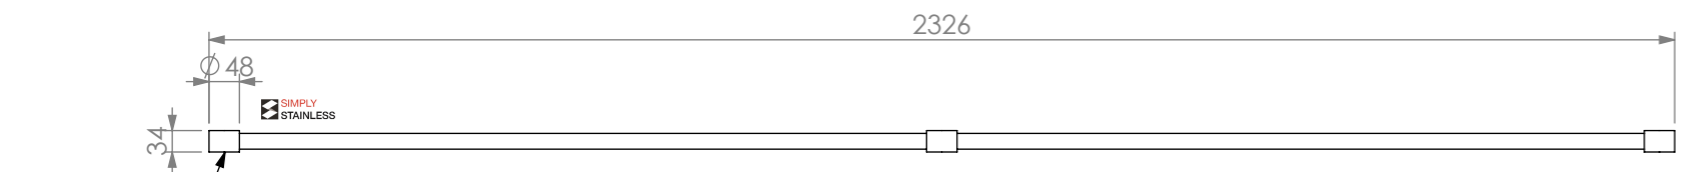

STAINLESS STEEL
SOCKETS IN ALL
CENTER AND
CORNERS

FRONT ELEVATION

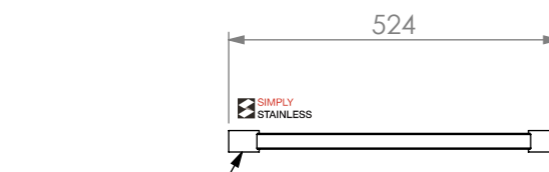

STAINLESS STEEL
SOCKETS IN ALL
CENTER AND
CORNERS

SIDE ELEVATION



Modular Sinks, Tables & Shelving

COPYRIGHT © 2023

This drawing is the property of CI GROUP PTY LTD. Tradings as SIMPLY STAINLESS and it may not be copied, reproduced or modified in whole or in part without prior written permission of CI GROUP PTY LTD. SIMPLY STAINLESS reserves the right to change specification and design without notice.

22-LB-6-2400
LEG BRACE

SIZE: A3

SCALE: 1:12

CONSTRUCTION NOTES :

1. FRAME MADE FROM 25mm STAINLESS STEEL ROUND TUBE & SQUARE TUBE
2. CORNERS MADE FROM STAINLESS STEEL SOCKETS TO SUIT 38mm LEG.

22-LB-6-2400

