




PLAN

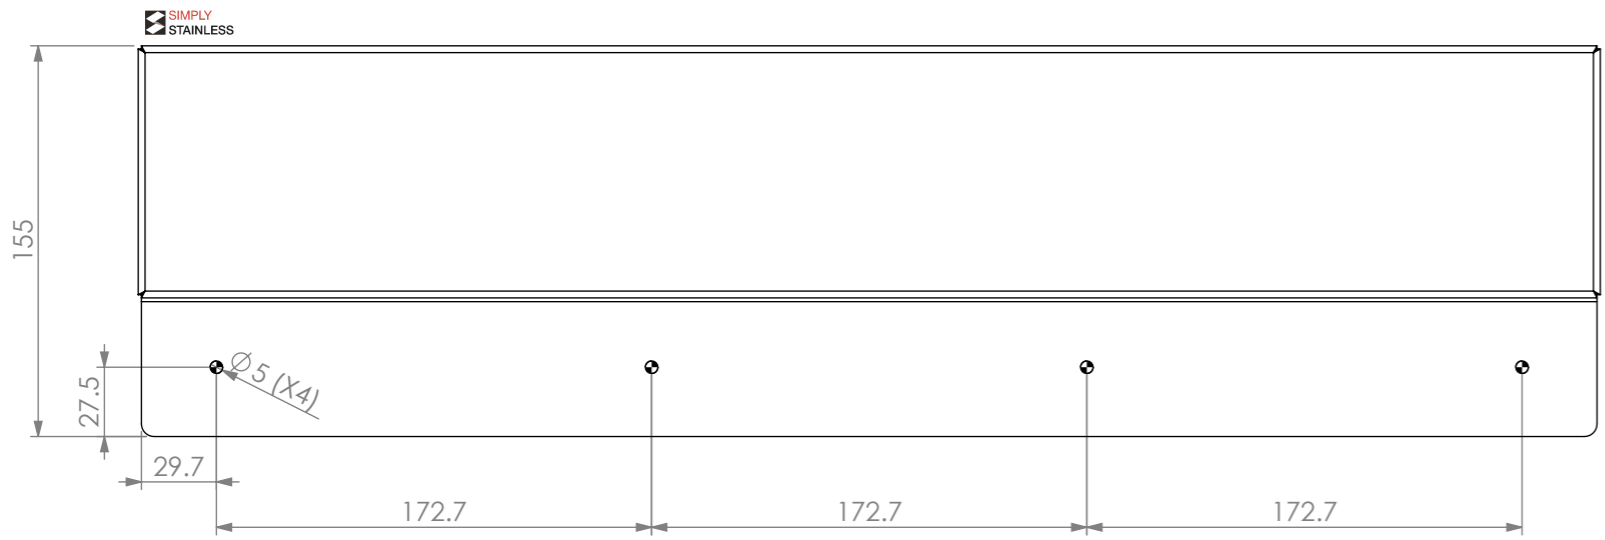

FRONT ELEVATION

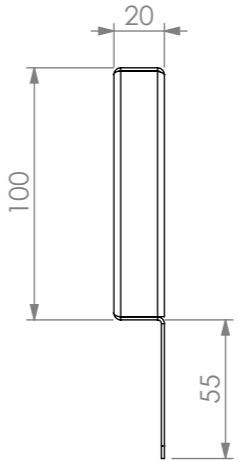

SIDE ELEVATION

**SIMPLY
STAINLESS**
Modular Sinks, Tables & Shelving

COPYRIGHT © 2023
This drawing is the property of CI GROUP PTY LTD.
Tradings as SIMPLY STAINLESS and It may not be
copied, reproduced or modified in whole or in part
without prior written permission of CI GROUP PTY
LTD. SIMPLY STAINLESS reserves the right to
change specification and design without notice.

END UPSTAND FOR 600 SERIES

SIZE: A3SCALE: 1:10

CONSTRUCTION NOTES :

1. MADE FROM 1.2mm STAINLESS STEEL.

