

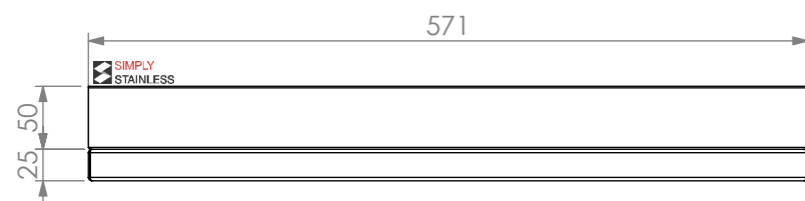


PLAN

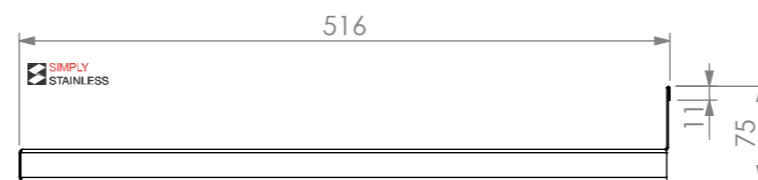

FRONT ELEVATION

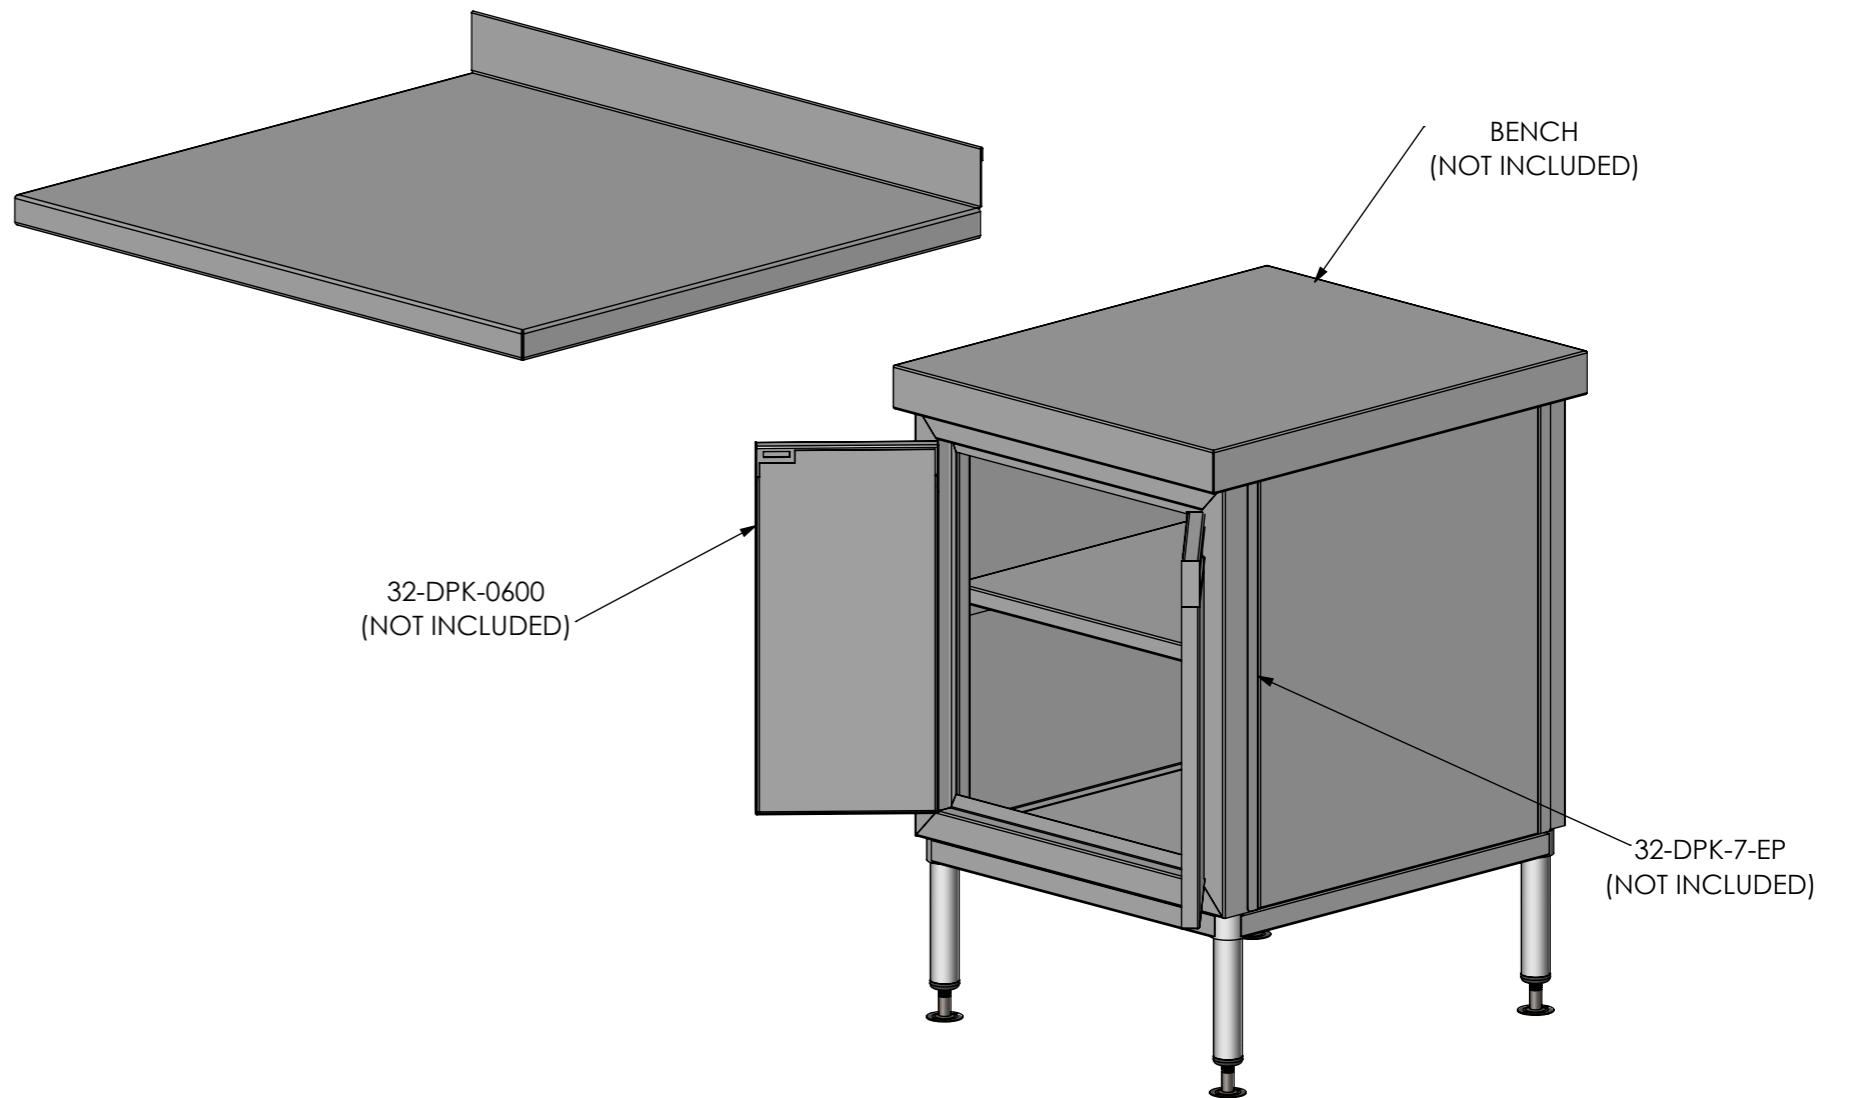

SIDE ELEVATION

32-DPK-MS-7-0600

SIMPLY STAINLESS
 www.simplystainless.com
 Modular Sinks Tables and Shelving
 COPYRIGHT © 2021
 This drawing is the property of CI GROUP PTY LTD. Tradings as SIMPLY STAINLESS and It may not be copied, reproduced or modified in whole or in part without prior written permission of CI GROUP PTY LTD. SIMPLY STAINLESS reserves the right to change specification and design without notice.

**32-DPK-MS-7-0600
 MID SHELF**

SCALE : 1:20

CONSTRUCTION NOTES :
 1. MADE FROM 1mm 201 STAINLESS STEEL.