




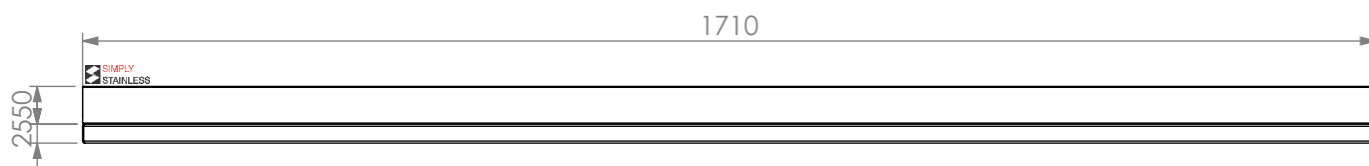

PLAN

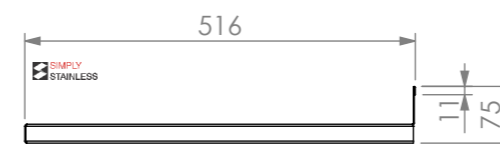

FRONT ELEVATION

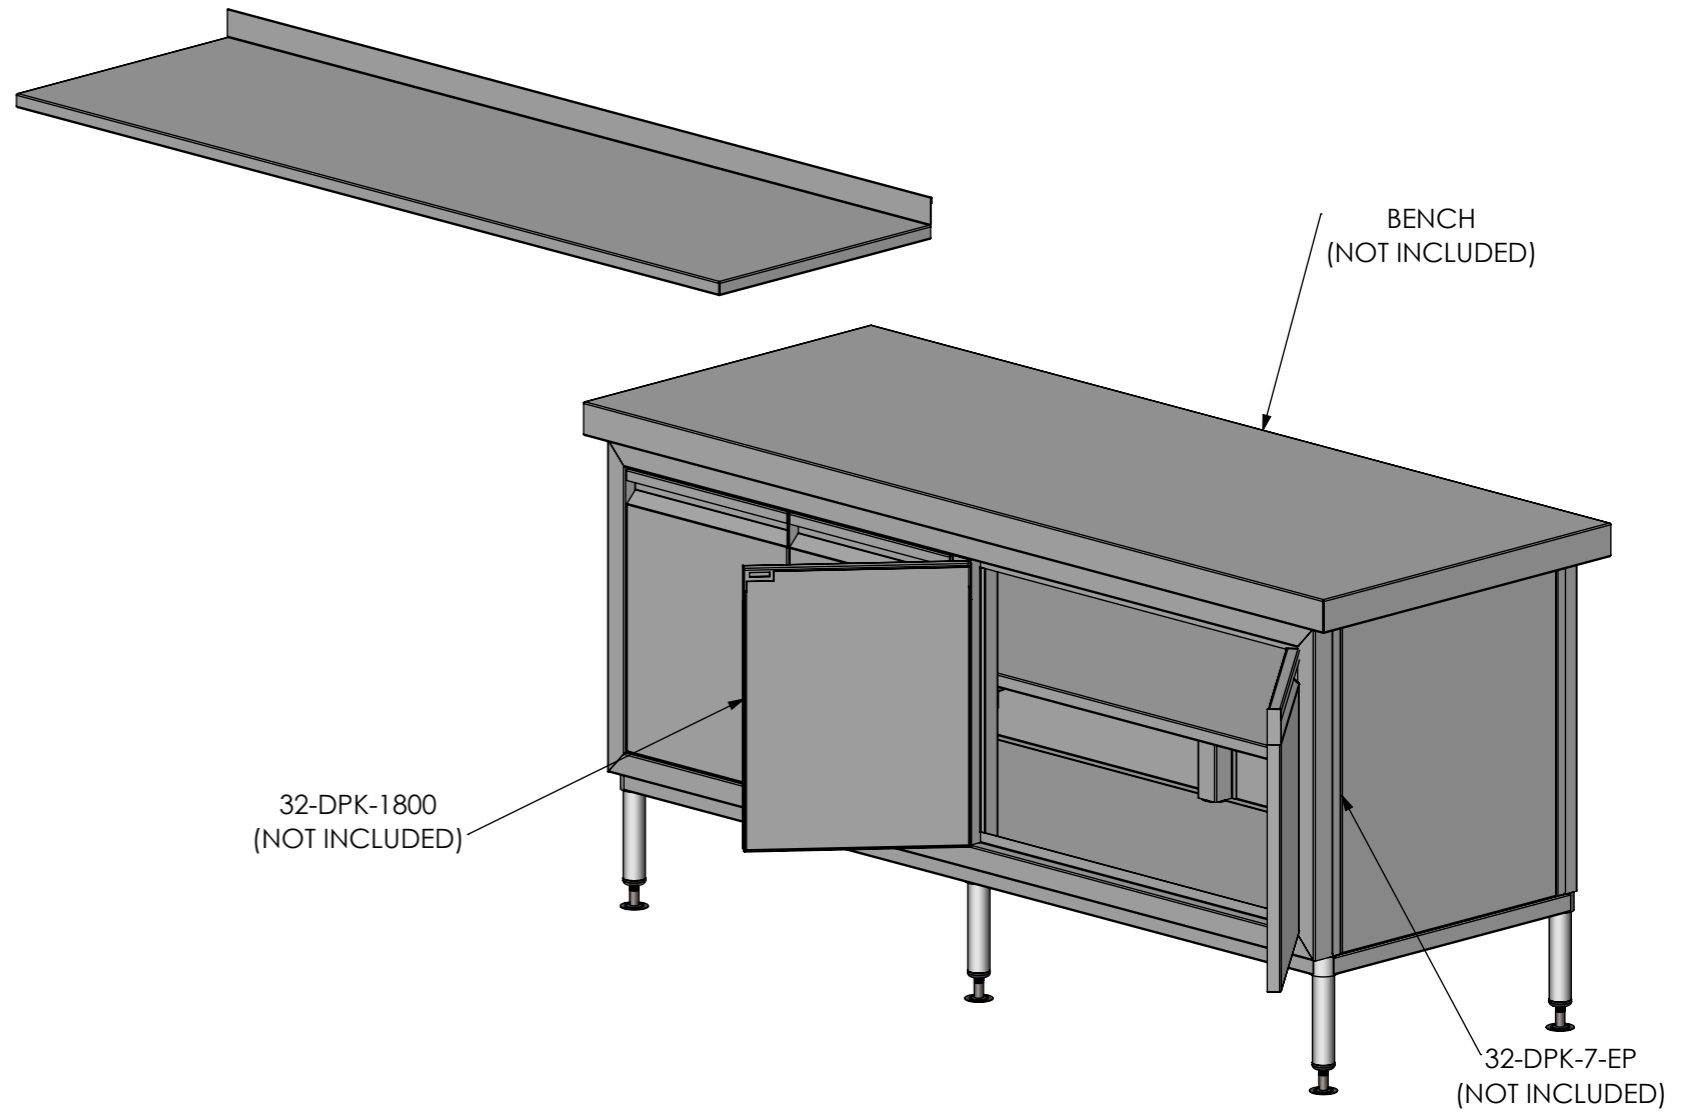

SIDE ELEVATION

32-DPK-MS-7-1800

SIMPLY STAINLESS
www.simplystainless.com
Modular Sinks Tables and Shelving
COPYRIGHT © 2021

This drawing is the property of CI GROUP PTY LTD. Tradings as SIMPLY STAINLESS and it may not be copied, reproduced or modified in whole or in part without prior written permission of CI GROUP PTY LTD. SIMPLY STAINLESS reserves the right to change specification and design without notice.

**32-DPK-MS-7-1800
MID SHELF**

SCALE : 1:20

CONSTRUCTION NOTES :
1. MADE FROM 1mm 201 STAINLESS STEEL.